




Detail Fuge Stützmauer 1 : 20

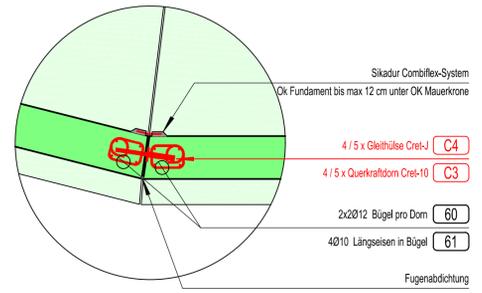


Grundriss 1 : 50

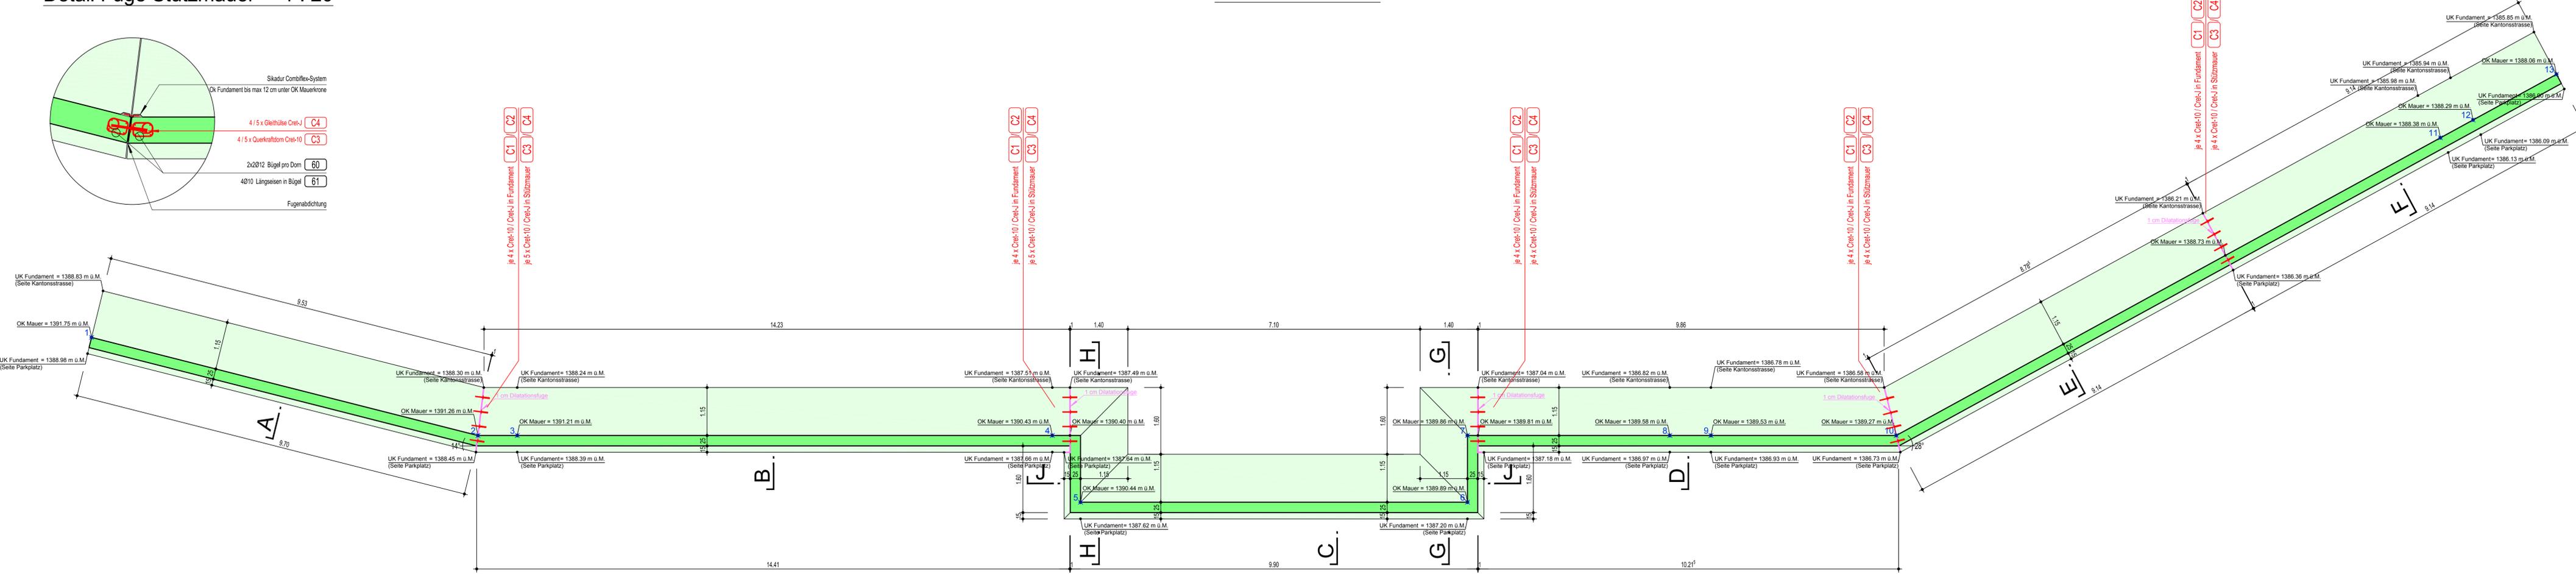


A - A 1 : 50

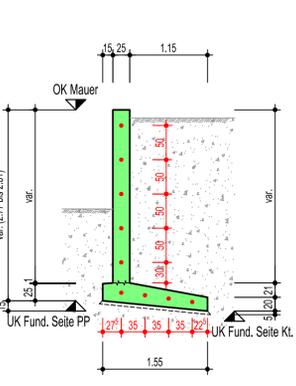


B - B 1 : 50

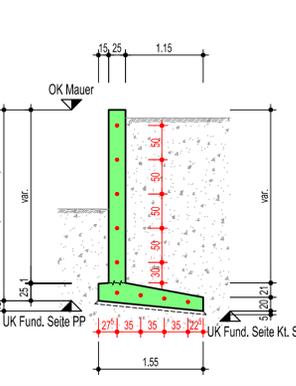


C - C 1 : 50

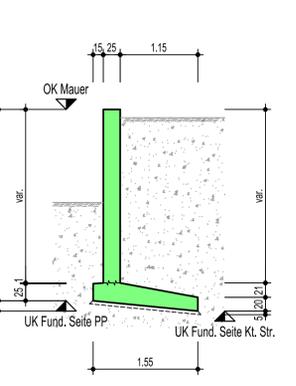


D - D 1 : 50

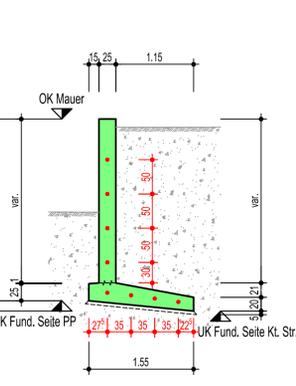


E - E 1 : 50

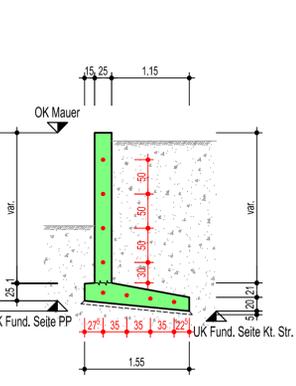


F - F 1 : 50

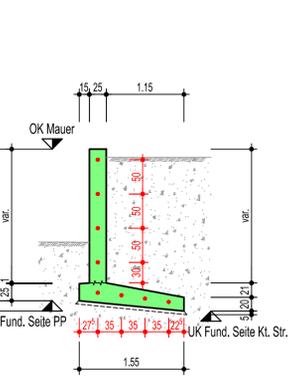

G - G 1 : 50

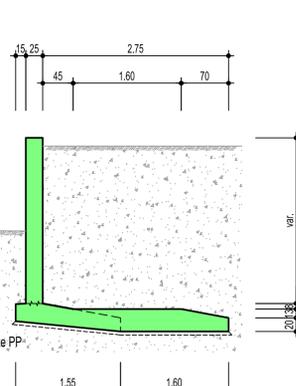

H - H 1 : 50

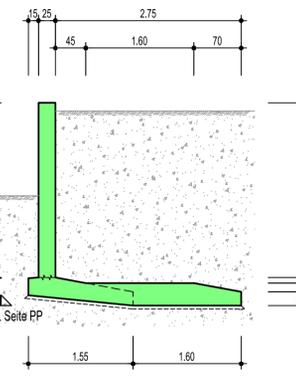

J - J 1 : 50

